

FURNITURE LIST 1

NO.	IMAGE.	NO.	IMAGE.	NO.	IMAGE.	NO.	IMAGE.
FUR-01	2F 테이블	FUR-02	2F 바테이블 1	FUR-03	2F 바테이블 2	FUR-04	2F 바테이블 3
1.		2.		3.		4.	
SPEC.	제품명 : 심플즈 A7 회의테이블 B시리즈(NO.207) 색상 : 내추럴오크 재질 : 상판: 18mm E0에코보드, 양면LPM마감 프레임: 스틸, 분체도장 마감 SIZE : W2100×D900×H720mm_2EA 제조사(판매처) : 한국오피스 -	SPEC.	제품명 : 제작가구 SIZE : W2400×D500×H950mm_4EA - - - - -	SPEC.	제품명 : 제작가구 SIZE : W1700×D500×H950mm_1EA - - - - -	SPEC.	제품명 : 제작가구 SIZE : W2400×D500×H1050mm_1EA - - - - -
NO.	IMAGE.	NO.	IMAGE.	NO.	IMAGE.	NO.	IMAGE.
FUR-05	2F 바테이블 의자	FUR-06	2F 테이블 의자	FUR-07	3F 볼박이 소파 테이블 1	FUR-08	3F 볼박이 소파 테이블 2
5.		6.		7.		8.	
SPEC.	제품명 : MH 통보 스틸 바텐의자 색상 : GRAY 재질 : 플라스틱상판+하부 스틸(블랙) SIZE : W430×D430×H750×SH650 mm_10EA 제조사(판매처) : 매직퍼니처 -	SPEC.	제품명 : MPL 러빈체어 색상 : 네추럴 SIZE : W560×D550×H800mm_12EA 재질 : 애쉬목, 패브릭,PU 재질 : 애쉬목, 패브릭,PU -	SPEC.	제품명 : 제작가구 SIZE : W700×D800×H720mm_1EA - - - -	SPEC.	제품명 : 제작가구 SIZE : W700×D1000×H720mm_2EA - - - -

NAME OF PROJECT



자하관
2층,3층 로비
환경개선 공사

NOTE

REVISION

REV	DATE	DESCRIPTION

DATE 2022. 00. 00

SCALE NONE

NAME OF DRAWING

FURNITURE LIST 1

INTERIOR COMPANY



DWG NO. I-501

SHEET NO. 022

FURNITURE LIST 2

NO.	IMAGE.	NO.	IMAGE.	NO.	IMAGE.	NO.	IMAGE.
FUR-09	3F 볼박이 소파 테이블 3	FUR-10	3F 볼박이 소파	FUR-11	3F 테이블 1	FUR-12	3F 테이블 2
1.		2.		3.		4.	
SPEC.	제품명 : 제작가구 SIZE : W700×D1200×H720mm_1EA - - - - -	SPEC.	제품명 : 제작가구 SIZE : 7920×6515×1500 - - - - -	SPEC.		SPEC.	제품명 : DUGED 사이드 테이블 KS1032TB 색상 : 화이트 2902.2185 재질 :상판:파티클보드, 프레임: 스틸 SIZE : W370×D480×H600mm_2EA 제조사(판매처) : 마켓비 조립식 -
NO.	IMAGE.	NO.	IMAGE.	NO.	IMAGE.	NO.	IMAGE.
FUR-13	3F 테이블 의자	-	-	-	-	-	-
5.		-		-		-	
SPEC.	제품명 : MKD 조이 체어 색상 : LIGHT GRAY 재질 : STEEL , 페브릭 SIZE : W480×D560×H770mm_4EA 제조사(판매처) : 매직퍼니처 - -	SPEC.	- - - - - -	SPEC.	- - - - - -	SPEC.	- - - - - -

NAME OF PROJECT

상명대학교

SANGMYUNG UNIVERSITY

자하관
2층,3층 로비
환경개선 공사

NOTE

REVISION

REV	DATE	DESCRIPTION

DATE2022. 00. 00

SCALENONE

NAME OF DRAWING

FURNITURE LIST 2

COMPANY



DWG NO. I-502

SHEET NO. 023

자하관
2층,3층 로비
환경개선 공사

자하관 2F
FL: ±0/ CH: ±2,400
AREA: -m²


REVISION		
REV	DATE	DESCRIPTION


A3 : 1/ 60, A1 : 1/ 30

2F 자하관
FURNITURE PLAN



WG NO.	I-504
SHEET NO.	025

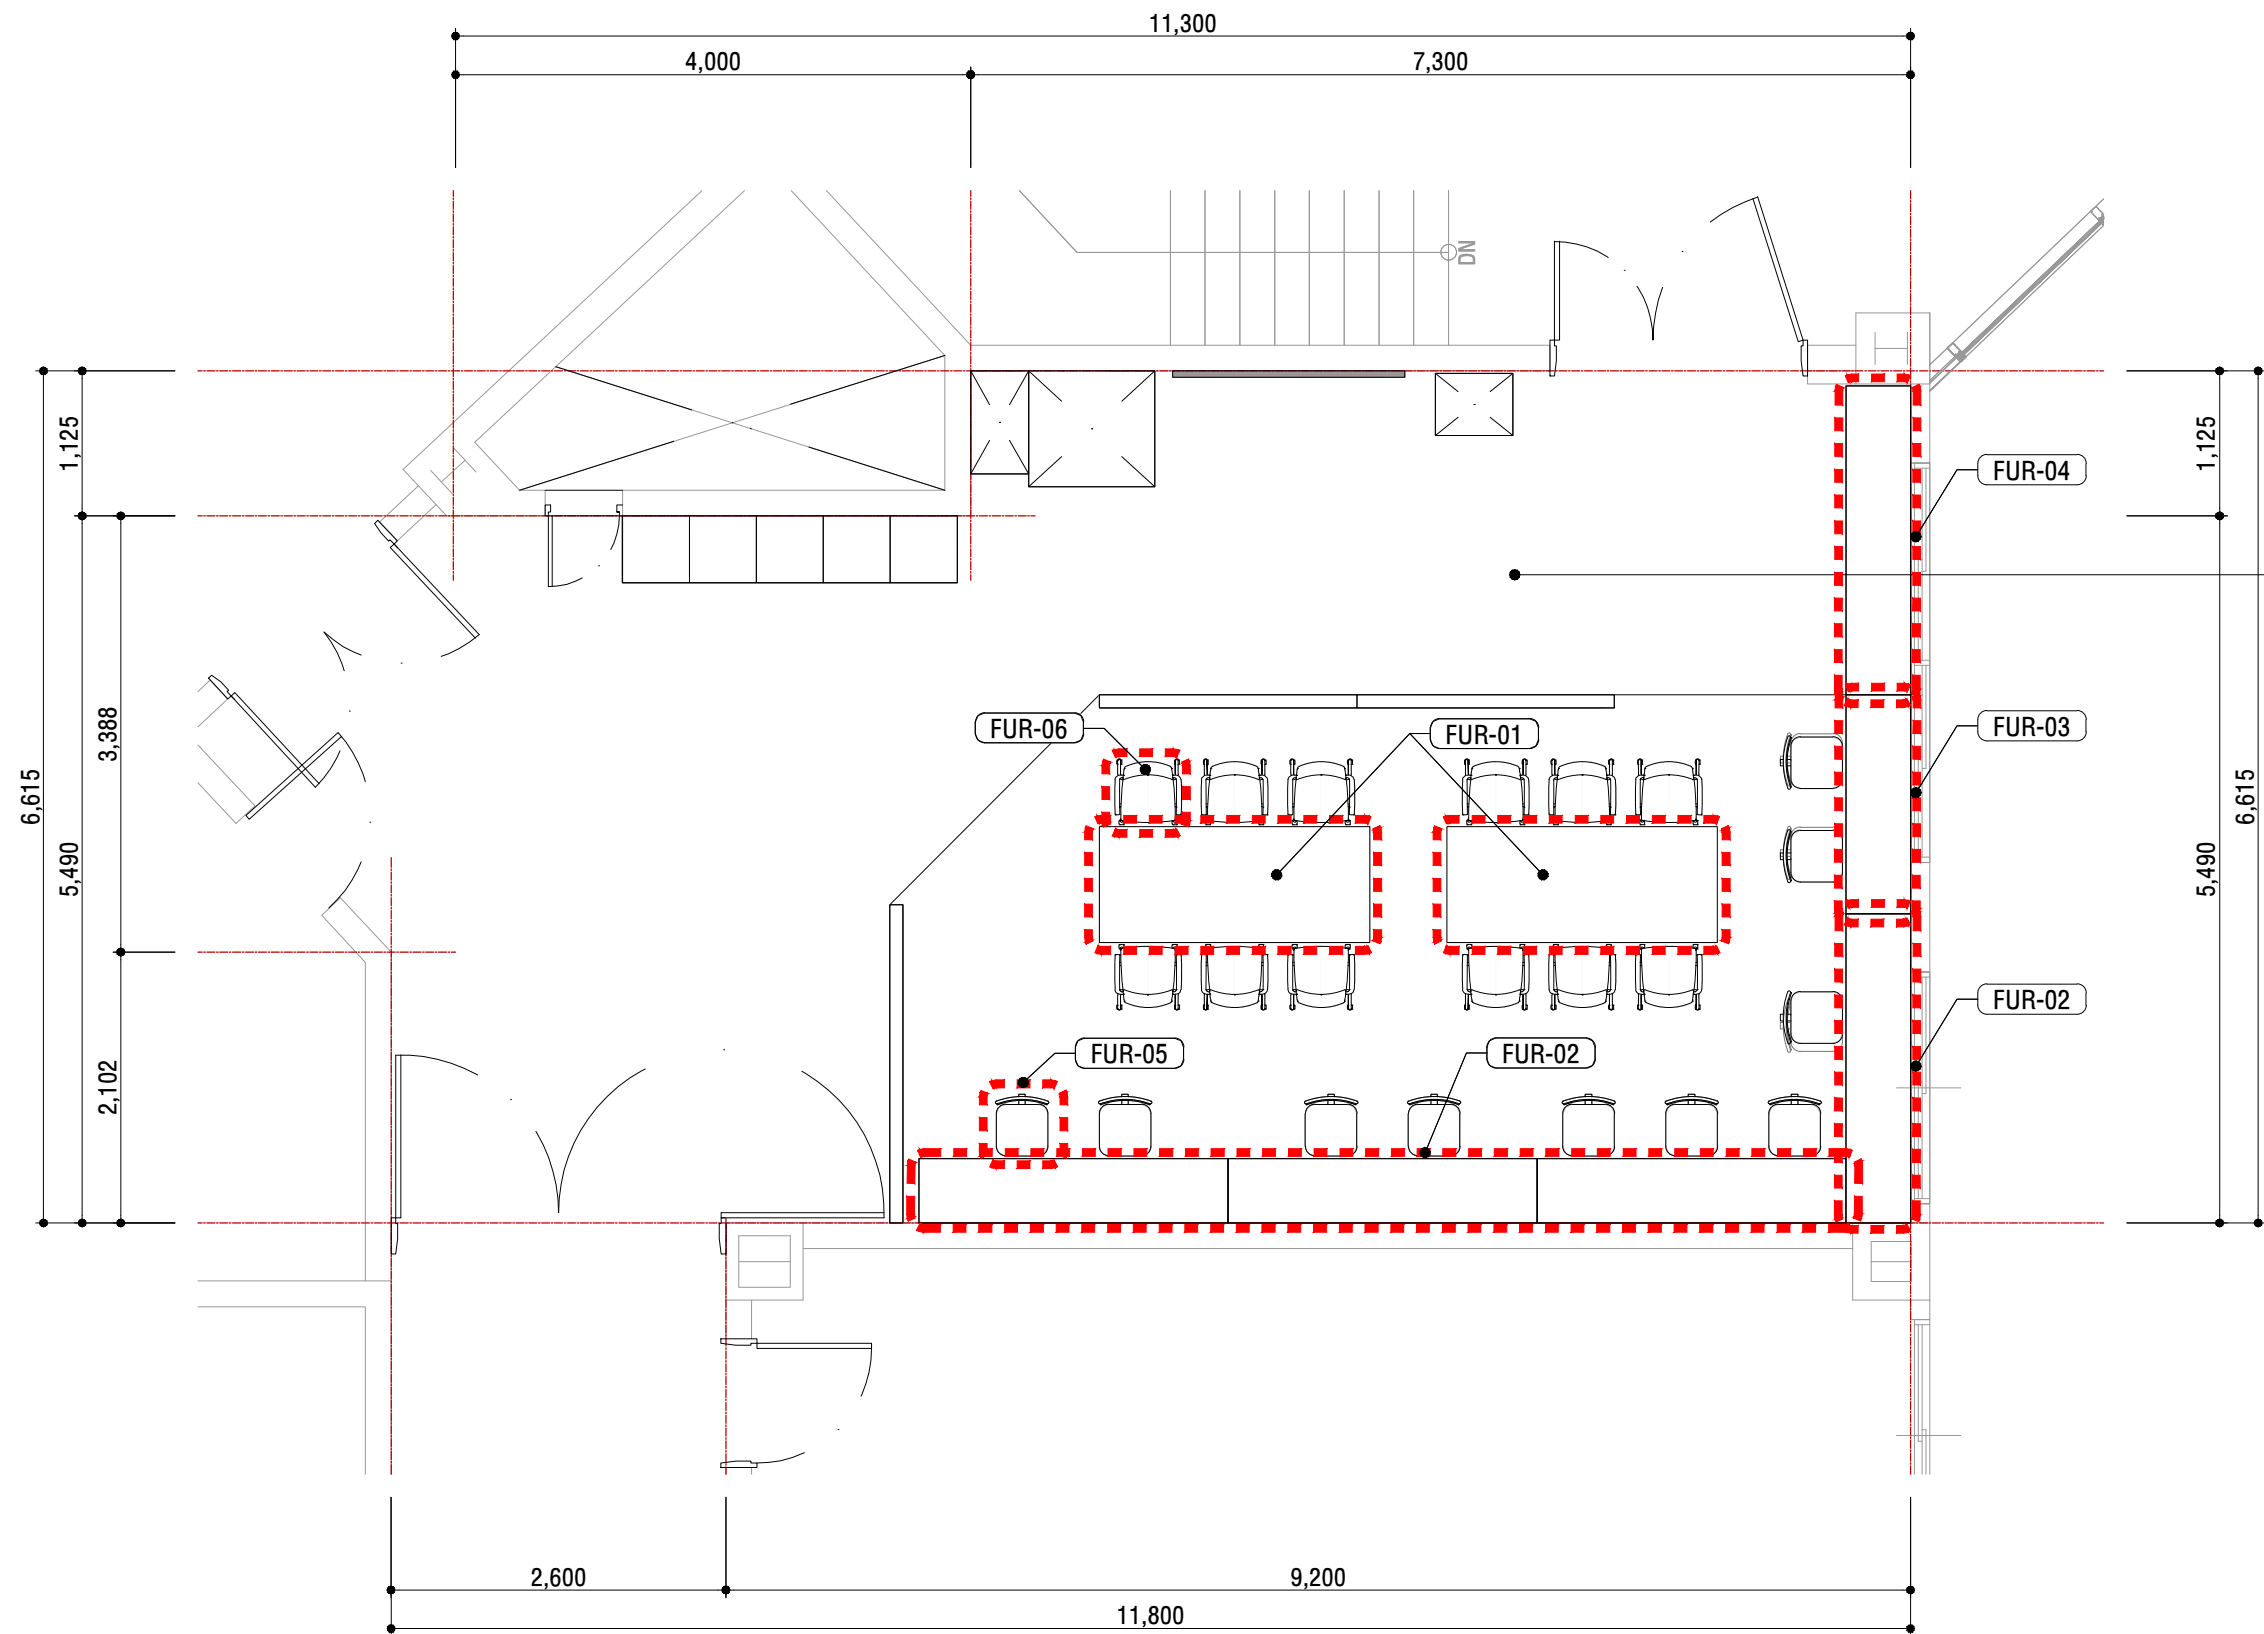

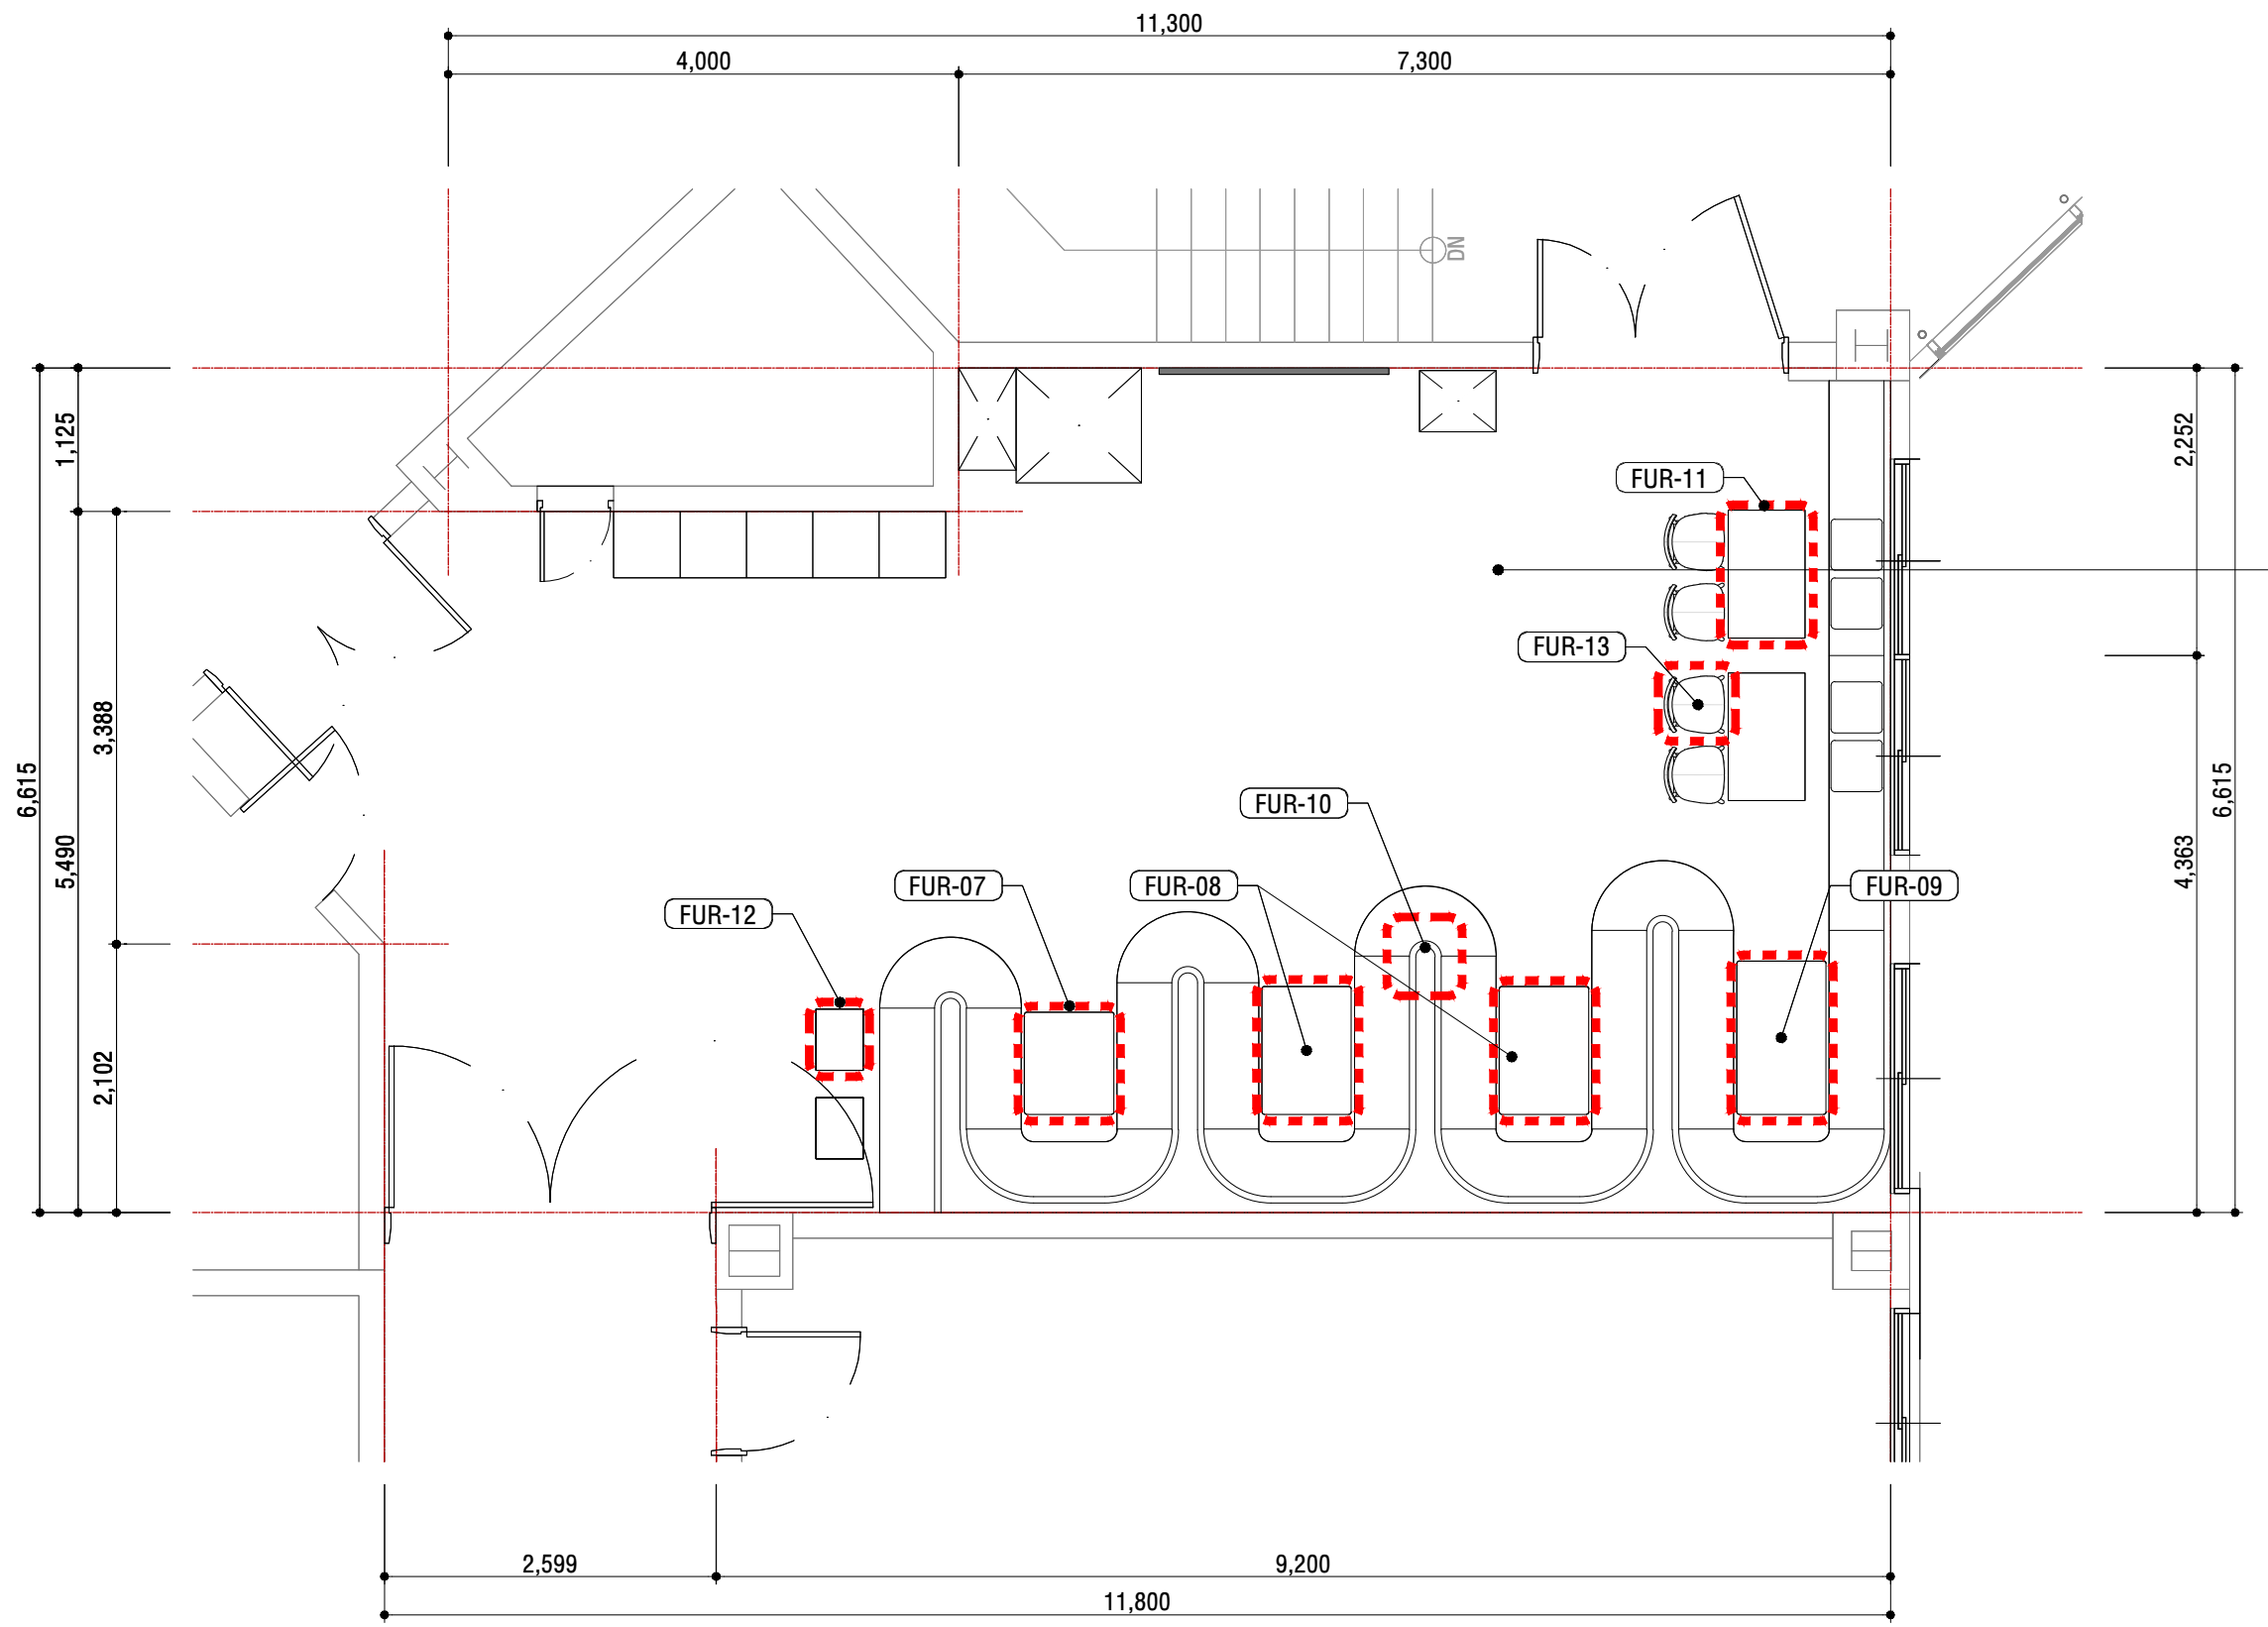

자하관 3F
FL: ±0/ CH: ±2,400
AREA: -㎡

NOTE


REVISION		
REV	DATE	DESCRIPTION

DATE 2022. 00. 00
SCALE A3 : 1/ 60, A1 : 1/ 30


NAME OF DRAWING
**3F 자하관
FURNITURE PLAN**




4EA

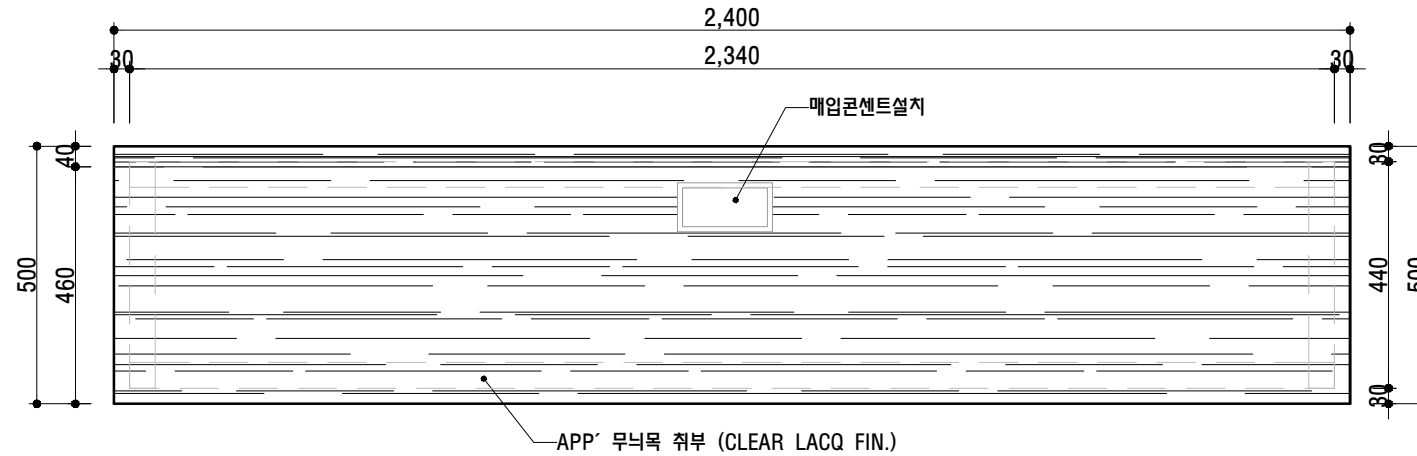

TOP VIEW
SCALE : 1/ 15

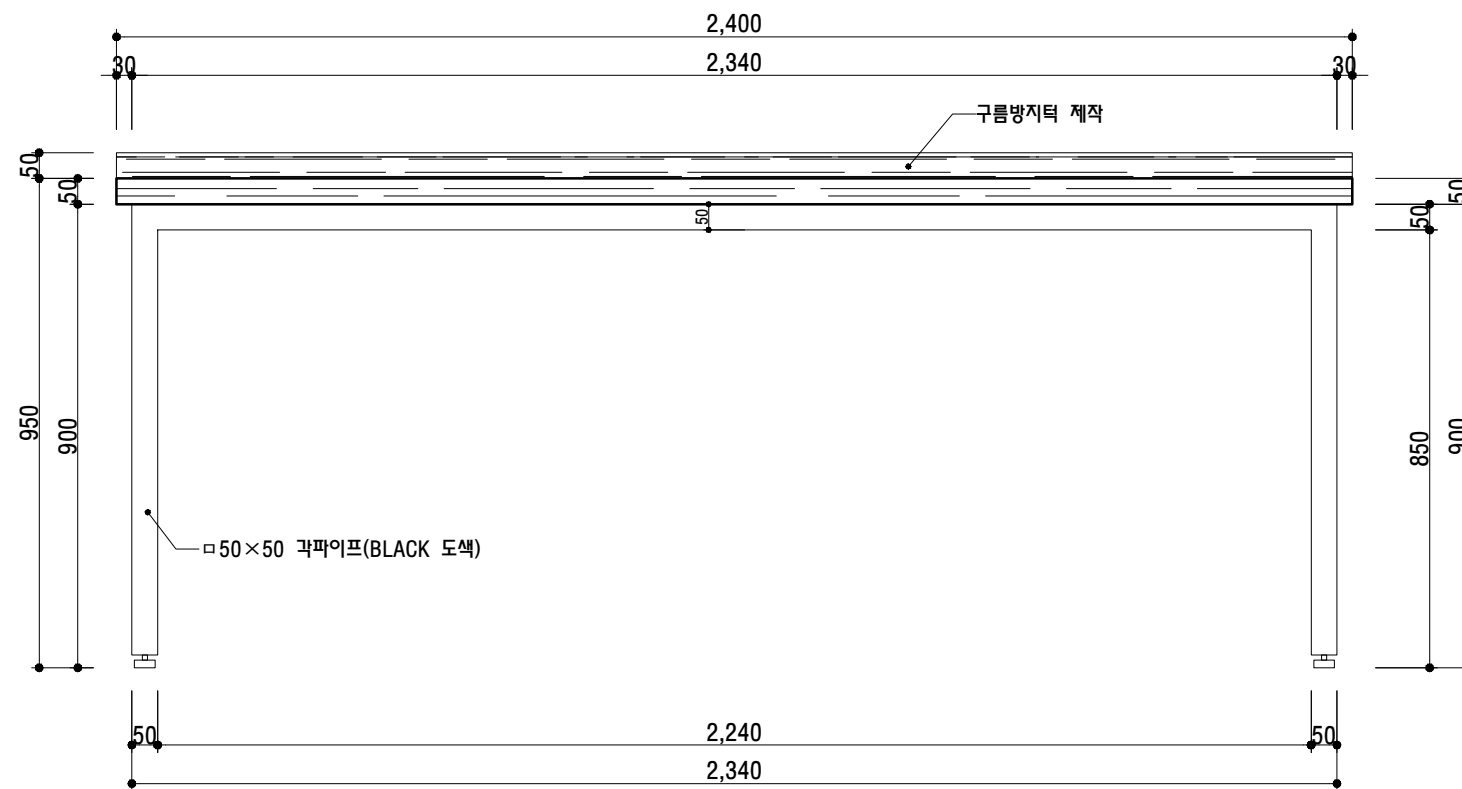

FRONT VIEW
SCALE : 1/ 15

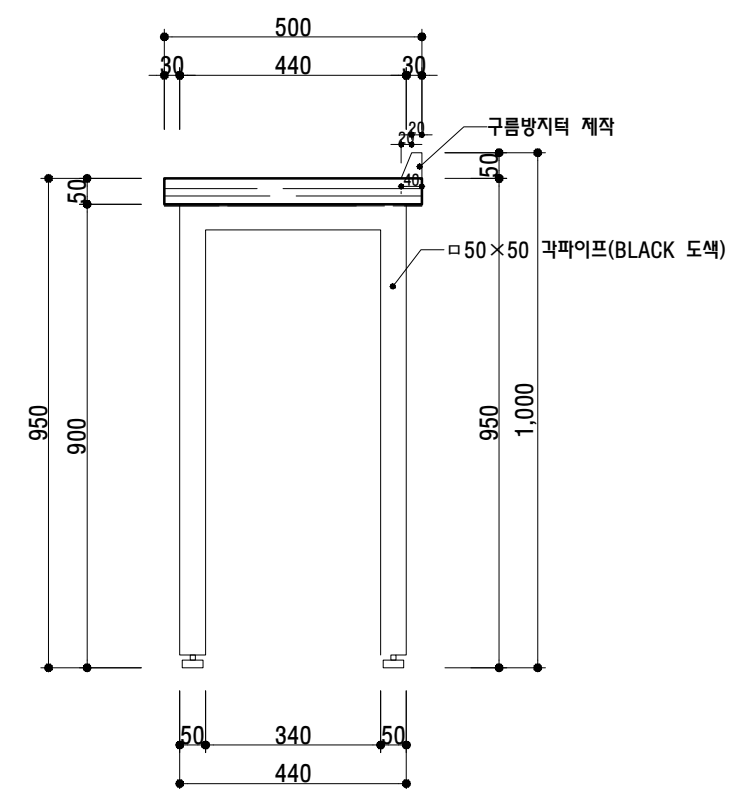

SIDE VIEW
SCALE : 1/ 15

NAME OF PROJECT



자하관
2층,3층 로비
환경개선 공사

NOTE

REVISION

REV	DATE	DESCRIPTION

DATE 2022. 00. 00

SCALE A3 : 1/ 15, A1 : 1/ 7.5

NAME OF DRAWING

FURNITURE 1
FUR-02


INTERIOR COMPANY




DWG NO. I-001

SHEET NO. 027


1EA

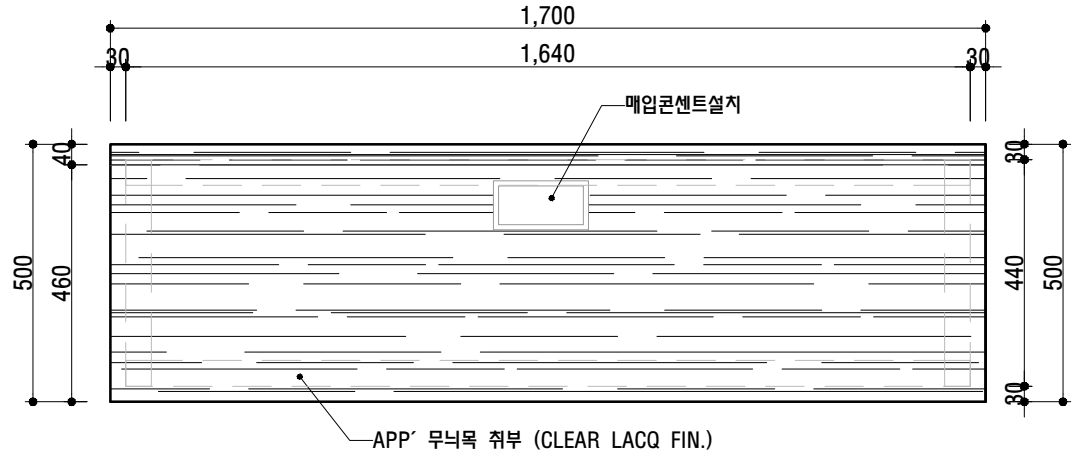

TOP VIEW
SCALE : 1/ 15

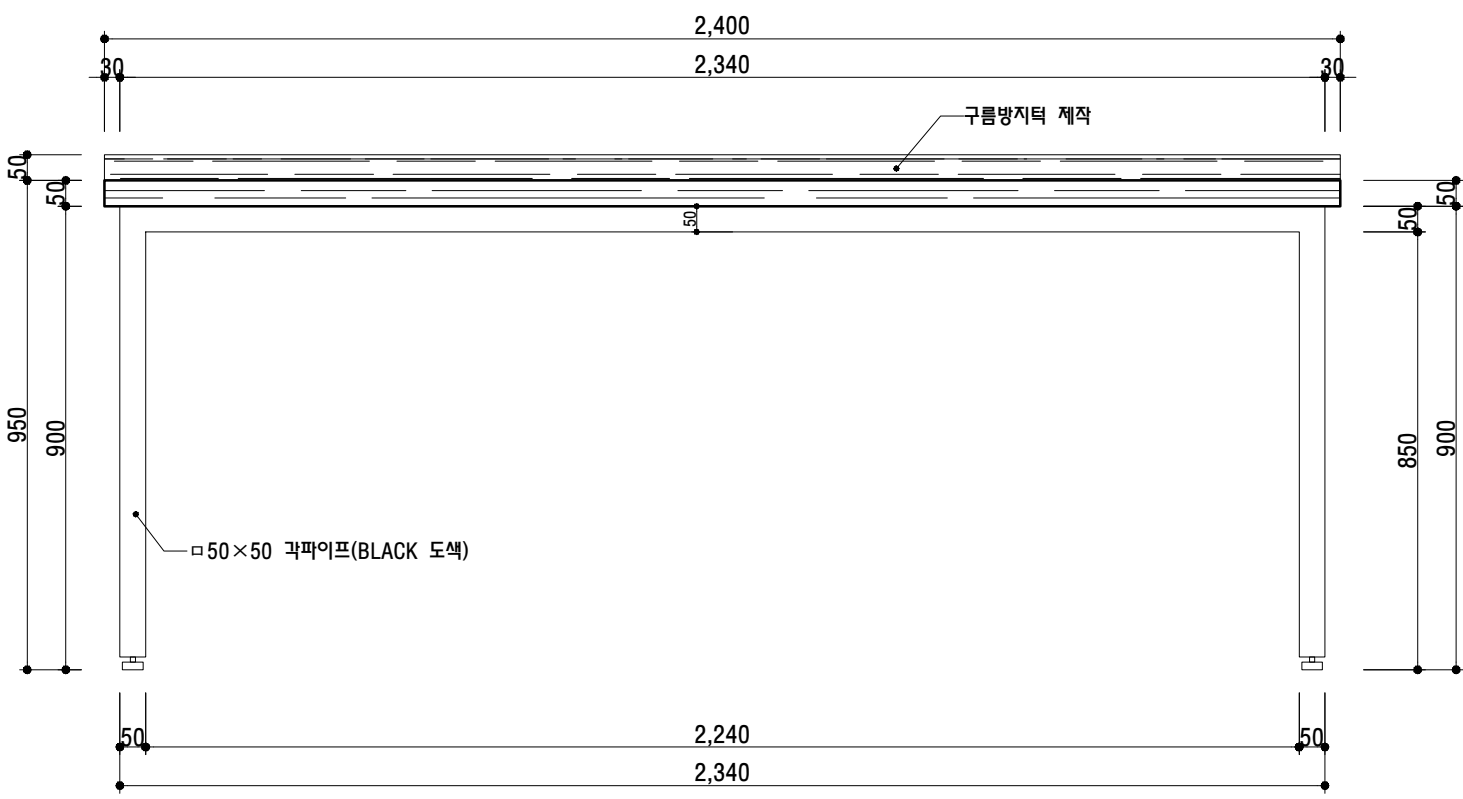

FRONT VIEW
SCALE : 1/ 15

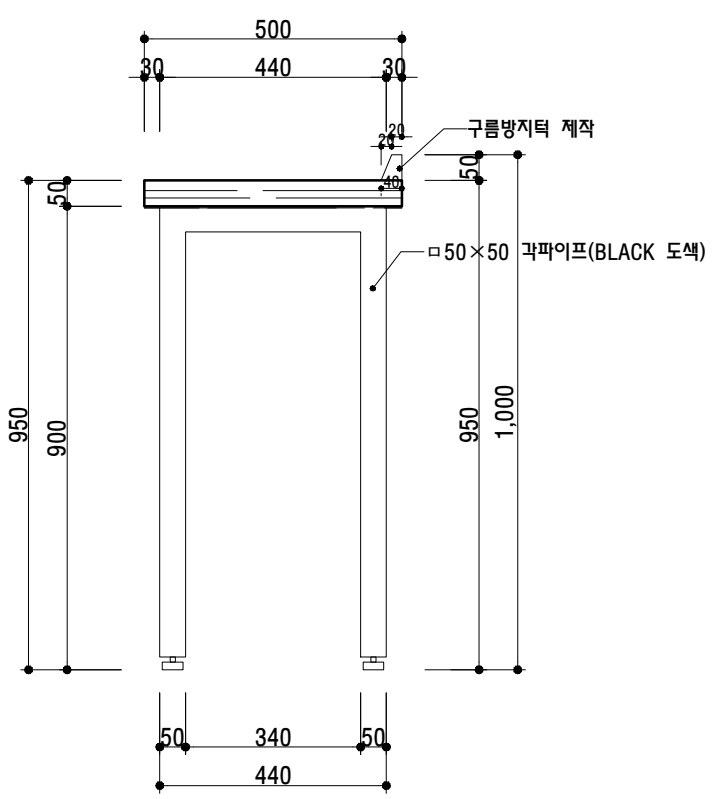

SIDE VIEW
SCALE : 1/ 15

NAME OF PROJECT

상명대학교
SANGMYUNG UNIVERSITY

자하관
2층,3층 로비
환경개선 공사

NOTE

REV	DATE	DESCRIPTION

DATE 2022. 00. 00

SCALE A3 : 1/ 15, A1 : 1/ 7.5

NAME OF DRAWING


FURNITURE 2
FUR-03

INTERIOR COMPANY


DWG NO. I-001

SHEET NO. 028


1EA

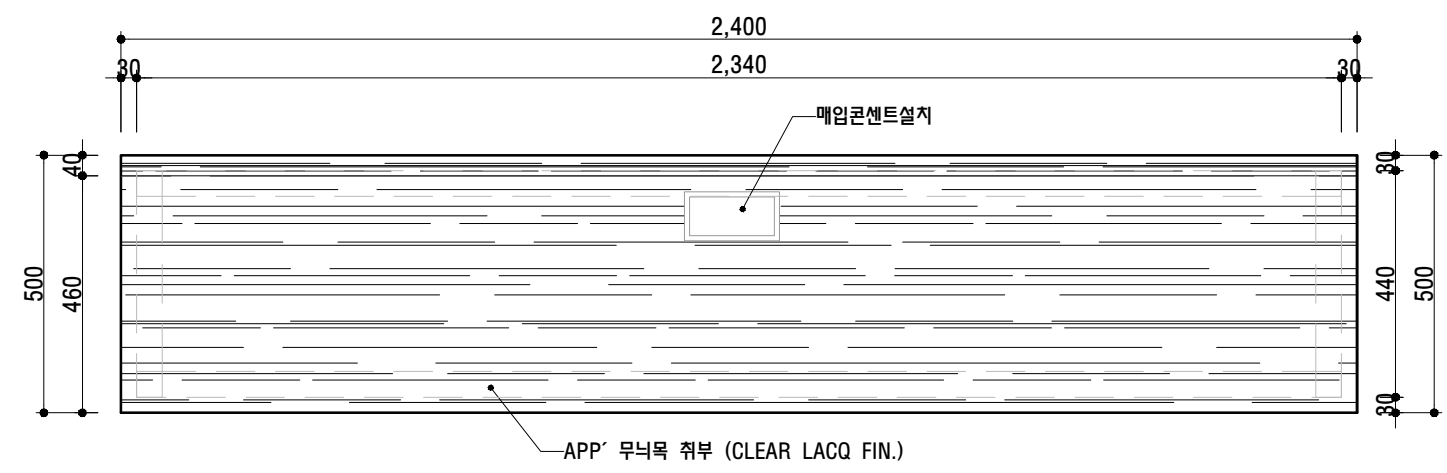

TOP VIEW
SCALE : 1/ 15

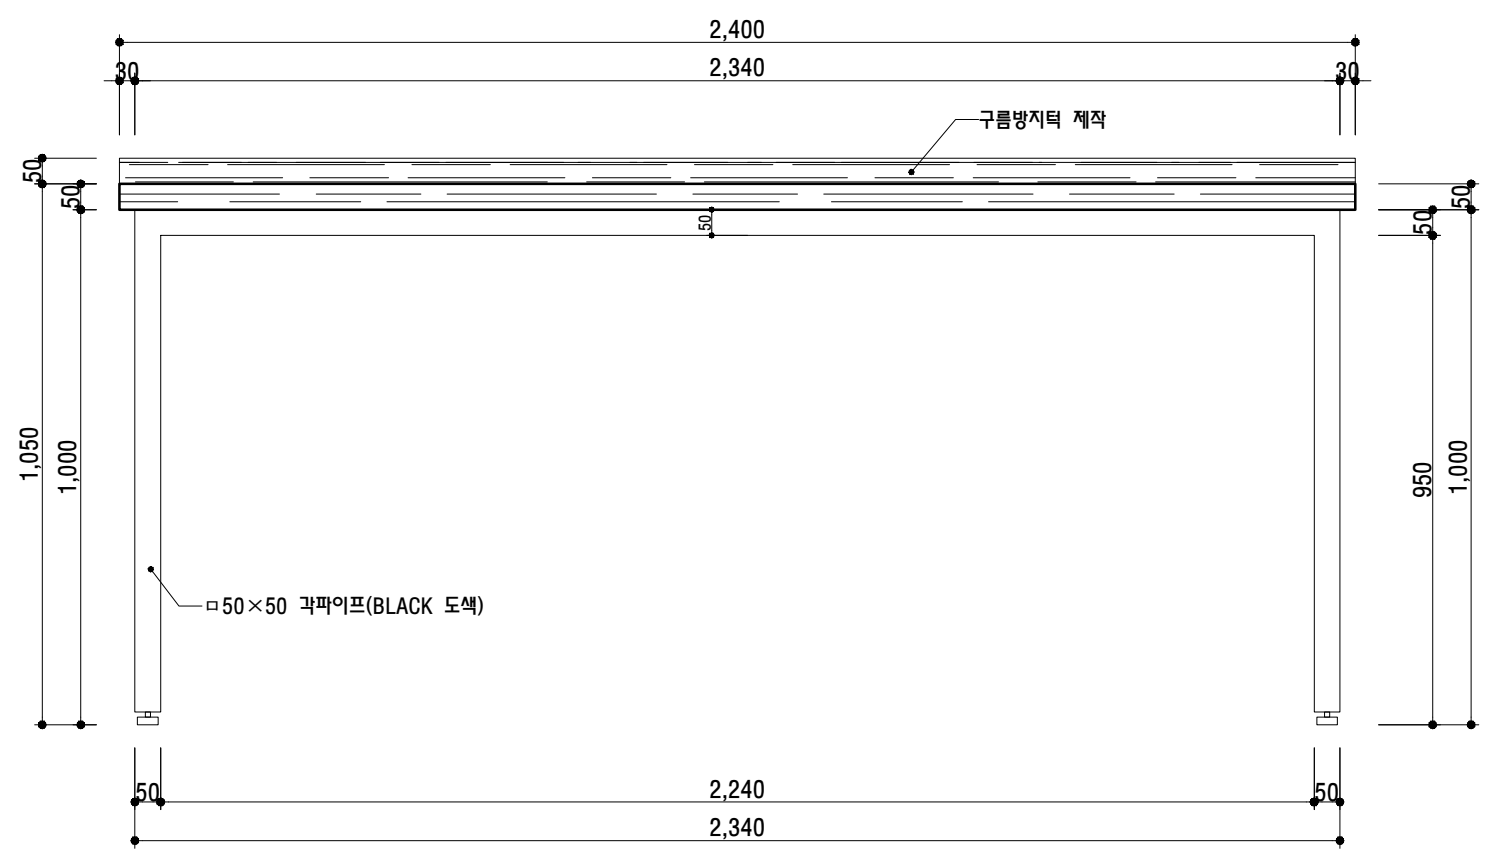

FRONT VIEW
SCALE : 1/ 15

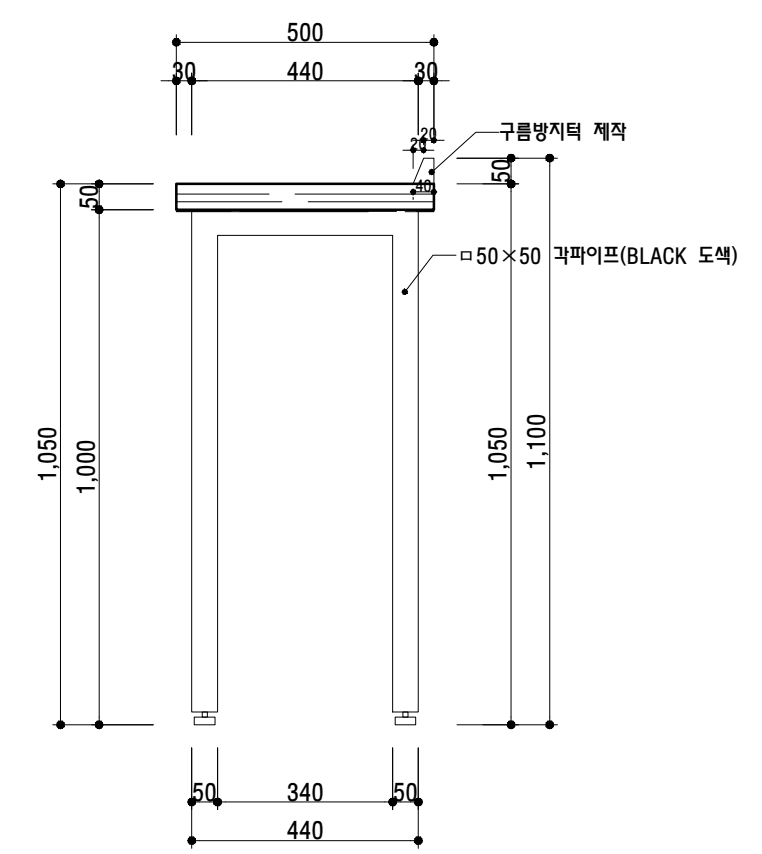

SIDE VIEW
SCALE : 1/ 15

NAME OF PROJECT



자하관
2층,3층 로비
환경개선 공사

NOTE

REVISION		
REV	DATE	DESCRIPTION

DATE 2022. 00. 00

SCALE A3 : 1/ 15, A1 : 1/ 7.5

NAME OF DRAWING


FURNITURE 3
FUR-04

INTERIOR COMPANY




DWG NO. I-001

SHEET NO. 029

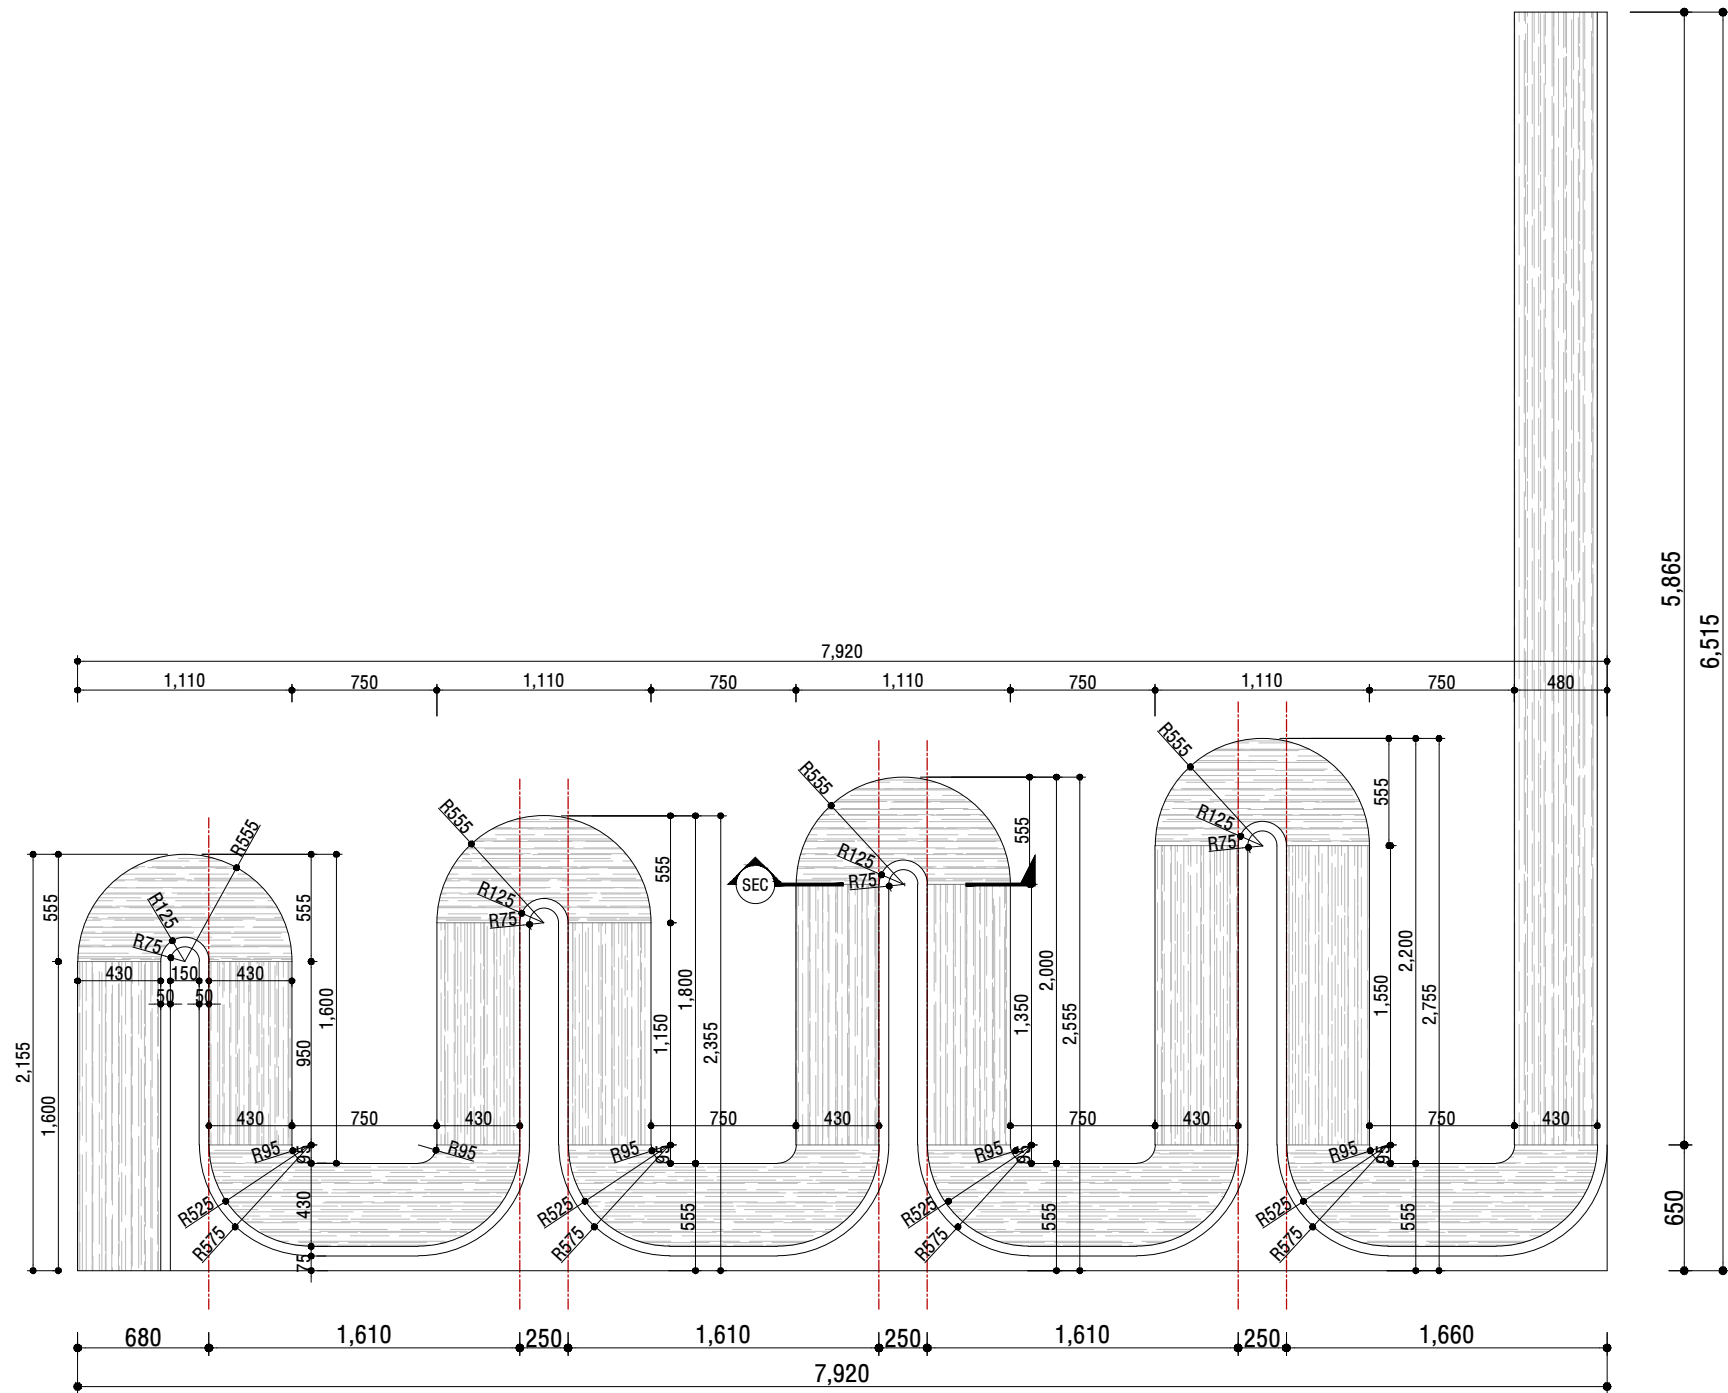

TOP VIEW
SCALE : 1/ 40

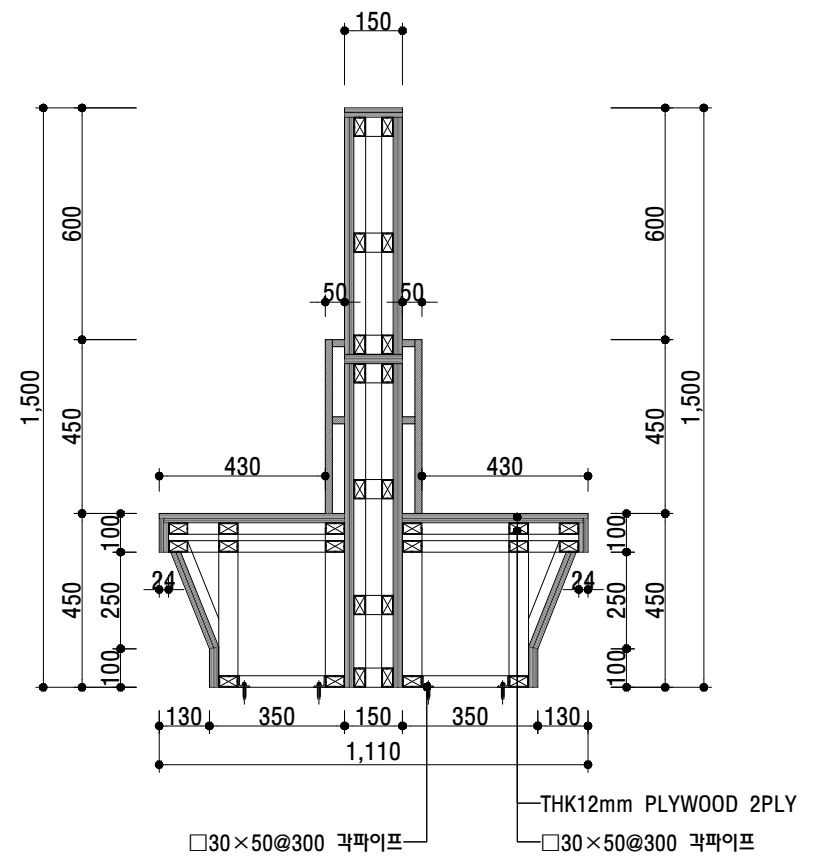

SECTION
SCALE : 1/ 40

NAME OF PROJECT



자하관
2층,3층 로비
환경개선 공사

NOTE

REVISION

REV	DATE	DESCRIPTION

DATE 2022. 00. 00

SCALE A3 : 1/ 40, A1 : 1/ 20

NAME OF DRAWING

FURNITURE 4
FUR-10

INTERIOR COMPANY



DWG NO. I-001

SHEET NO. 030